



# PRELIMINARY ALTERNATIVE 3: ADDED TRAVEL LANES


DES 2000076 • APRIL 10, 2024 • BOONE COUNTY, IN  
DRAFT NOT FOR CONSTRUCTION

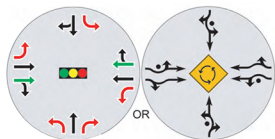


Willow Road

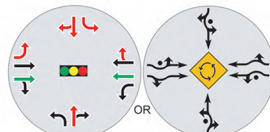


InterActive Academy Drive

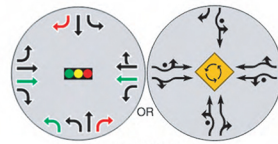


CR 300 S

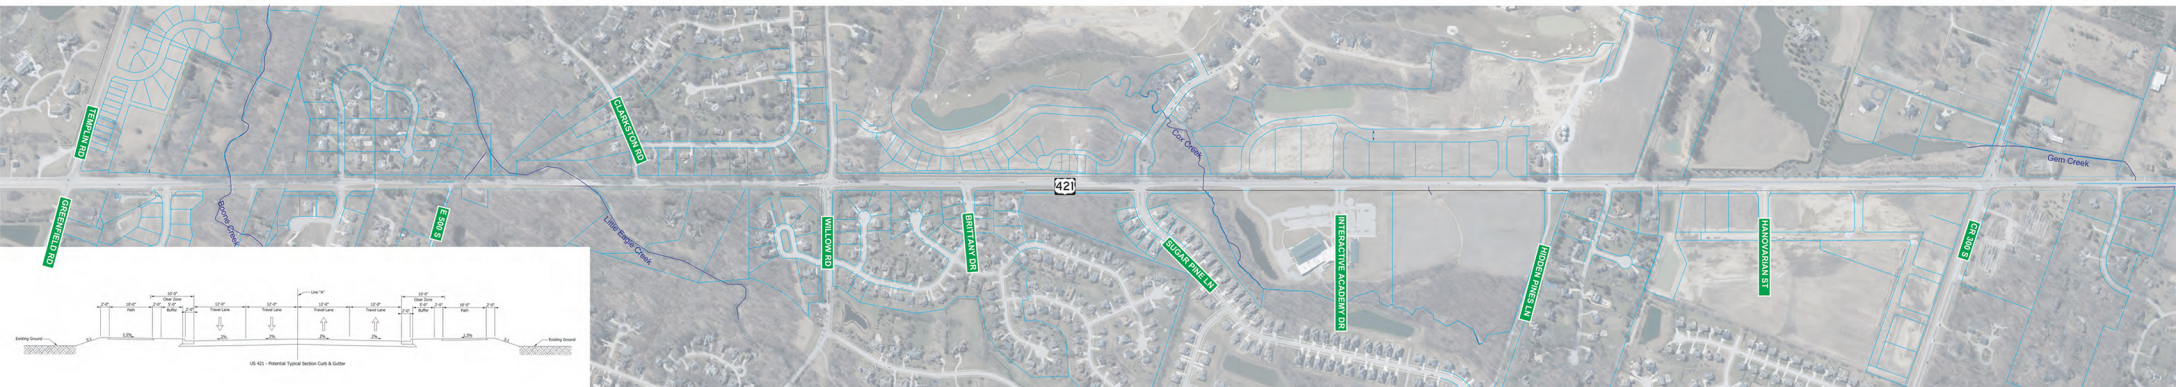

Brittany Drive

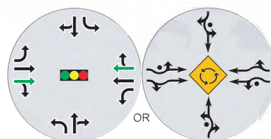

Sugar Pine Lane

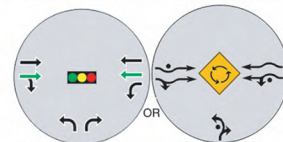

Hanoverian Street

## LEGEND

- Stream
- Existing Right-of-Way



US 421 - Potential Typical Section Curb & Gutter